

Project
Issaeff Addition

Project Address
 1790 Kearney Street
 Denver, Colorado 80220

Architect / Designer
Design Alliance LLC
 1631 Emerson St. 309
 Denver CO 80218
 303-641-6938

Owner


Consultant



South Elevation 1
 Scale: 3/8" = 1'-0"

Exterior Keynotes

- | | | |
|---------------------------------|--|---|
| 1 MODULAR BRICK | 5 MANUFACTURED TRIM; RIPPED TO SIZE; SMOOTH | 9 CAST CONCRETE OR CUT STONE |
| 2 2" BRICK MOULD; MANUFACTURED | 6 MANUFACTURED TRIM FASCIA AND SOFFIT W/ GUTTER & DOWNSPOUT | 10 RAISED PANEL; MANUFACTURED MATERIAL |
| 3 HARDI PANEL; SMOOTH | 7 PLYWOOD FASCIA; SMOOTH & FREE OF VOIDS, TRIMMED W/SOLID WD | 11 FLUTED CASING; 5/4 THICK, WIDTH 8" +/- |
| 4 1X8 MANUFACTURED TRIM; SMOOTH | 8 ARCHITECTURAL ASPHALT SHINGLE | |

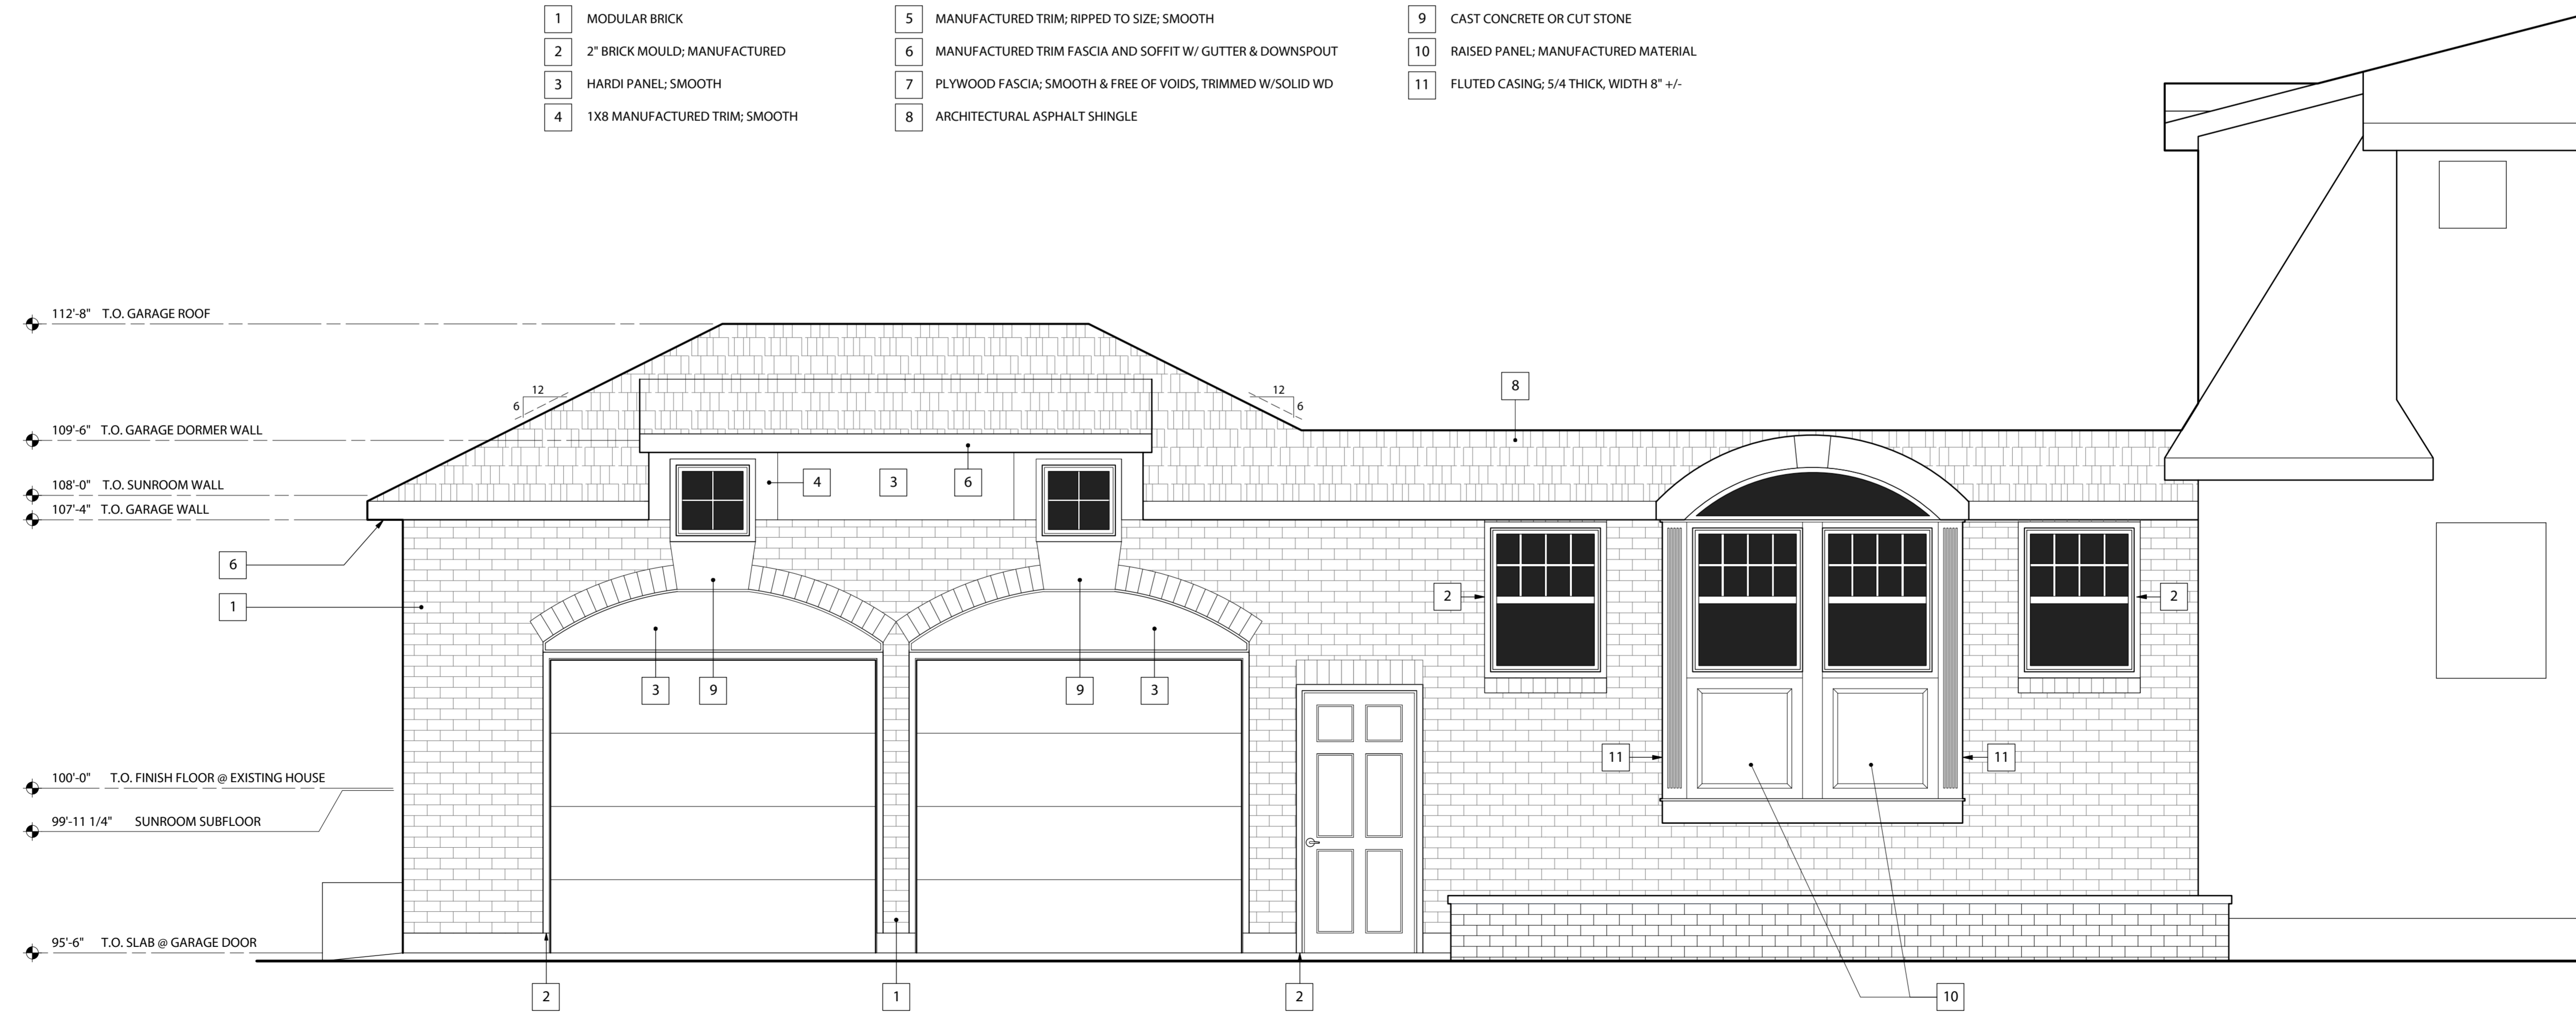

North Elevation 2
 Scale: 3/8" = 1'-0"

Consultant

No.	Issue Description	YYYY-MM-DD
1	90% Construction Drawings	2012-12-03

No.	Revision Description	YYYY-MM-DD
-----	----------------------	------------

Drawn by

Reviewed by

Project No. 1208

Sheet Title

Elevations

Sheet Number