


Sun Room Section Looking North

3

Scale: 3/8" = 1'-0"

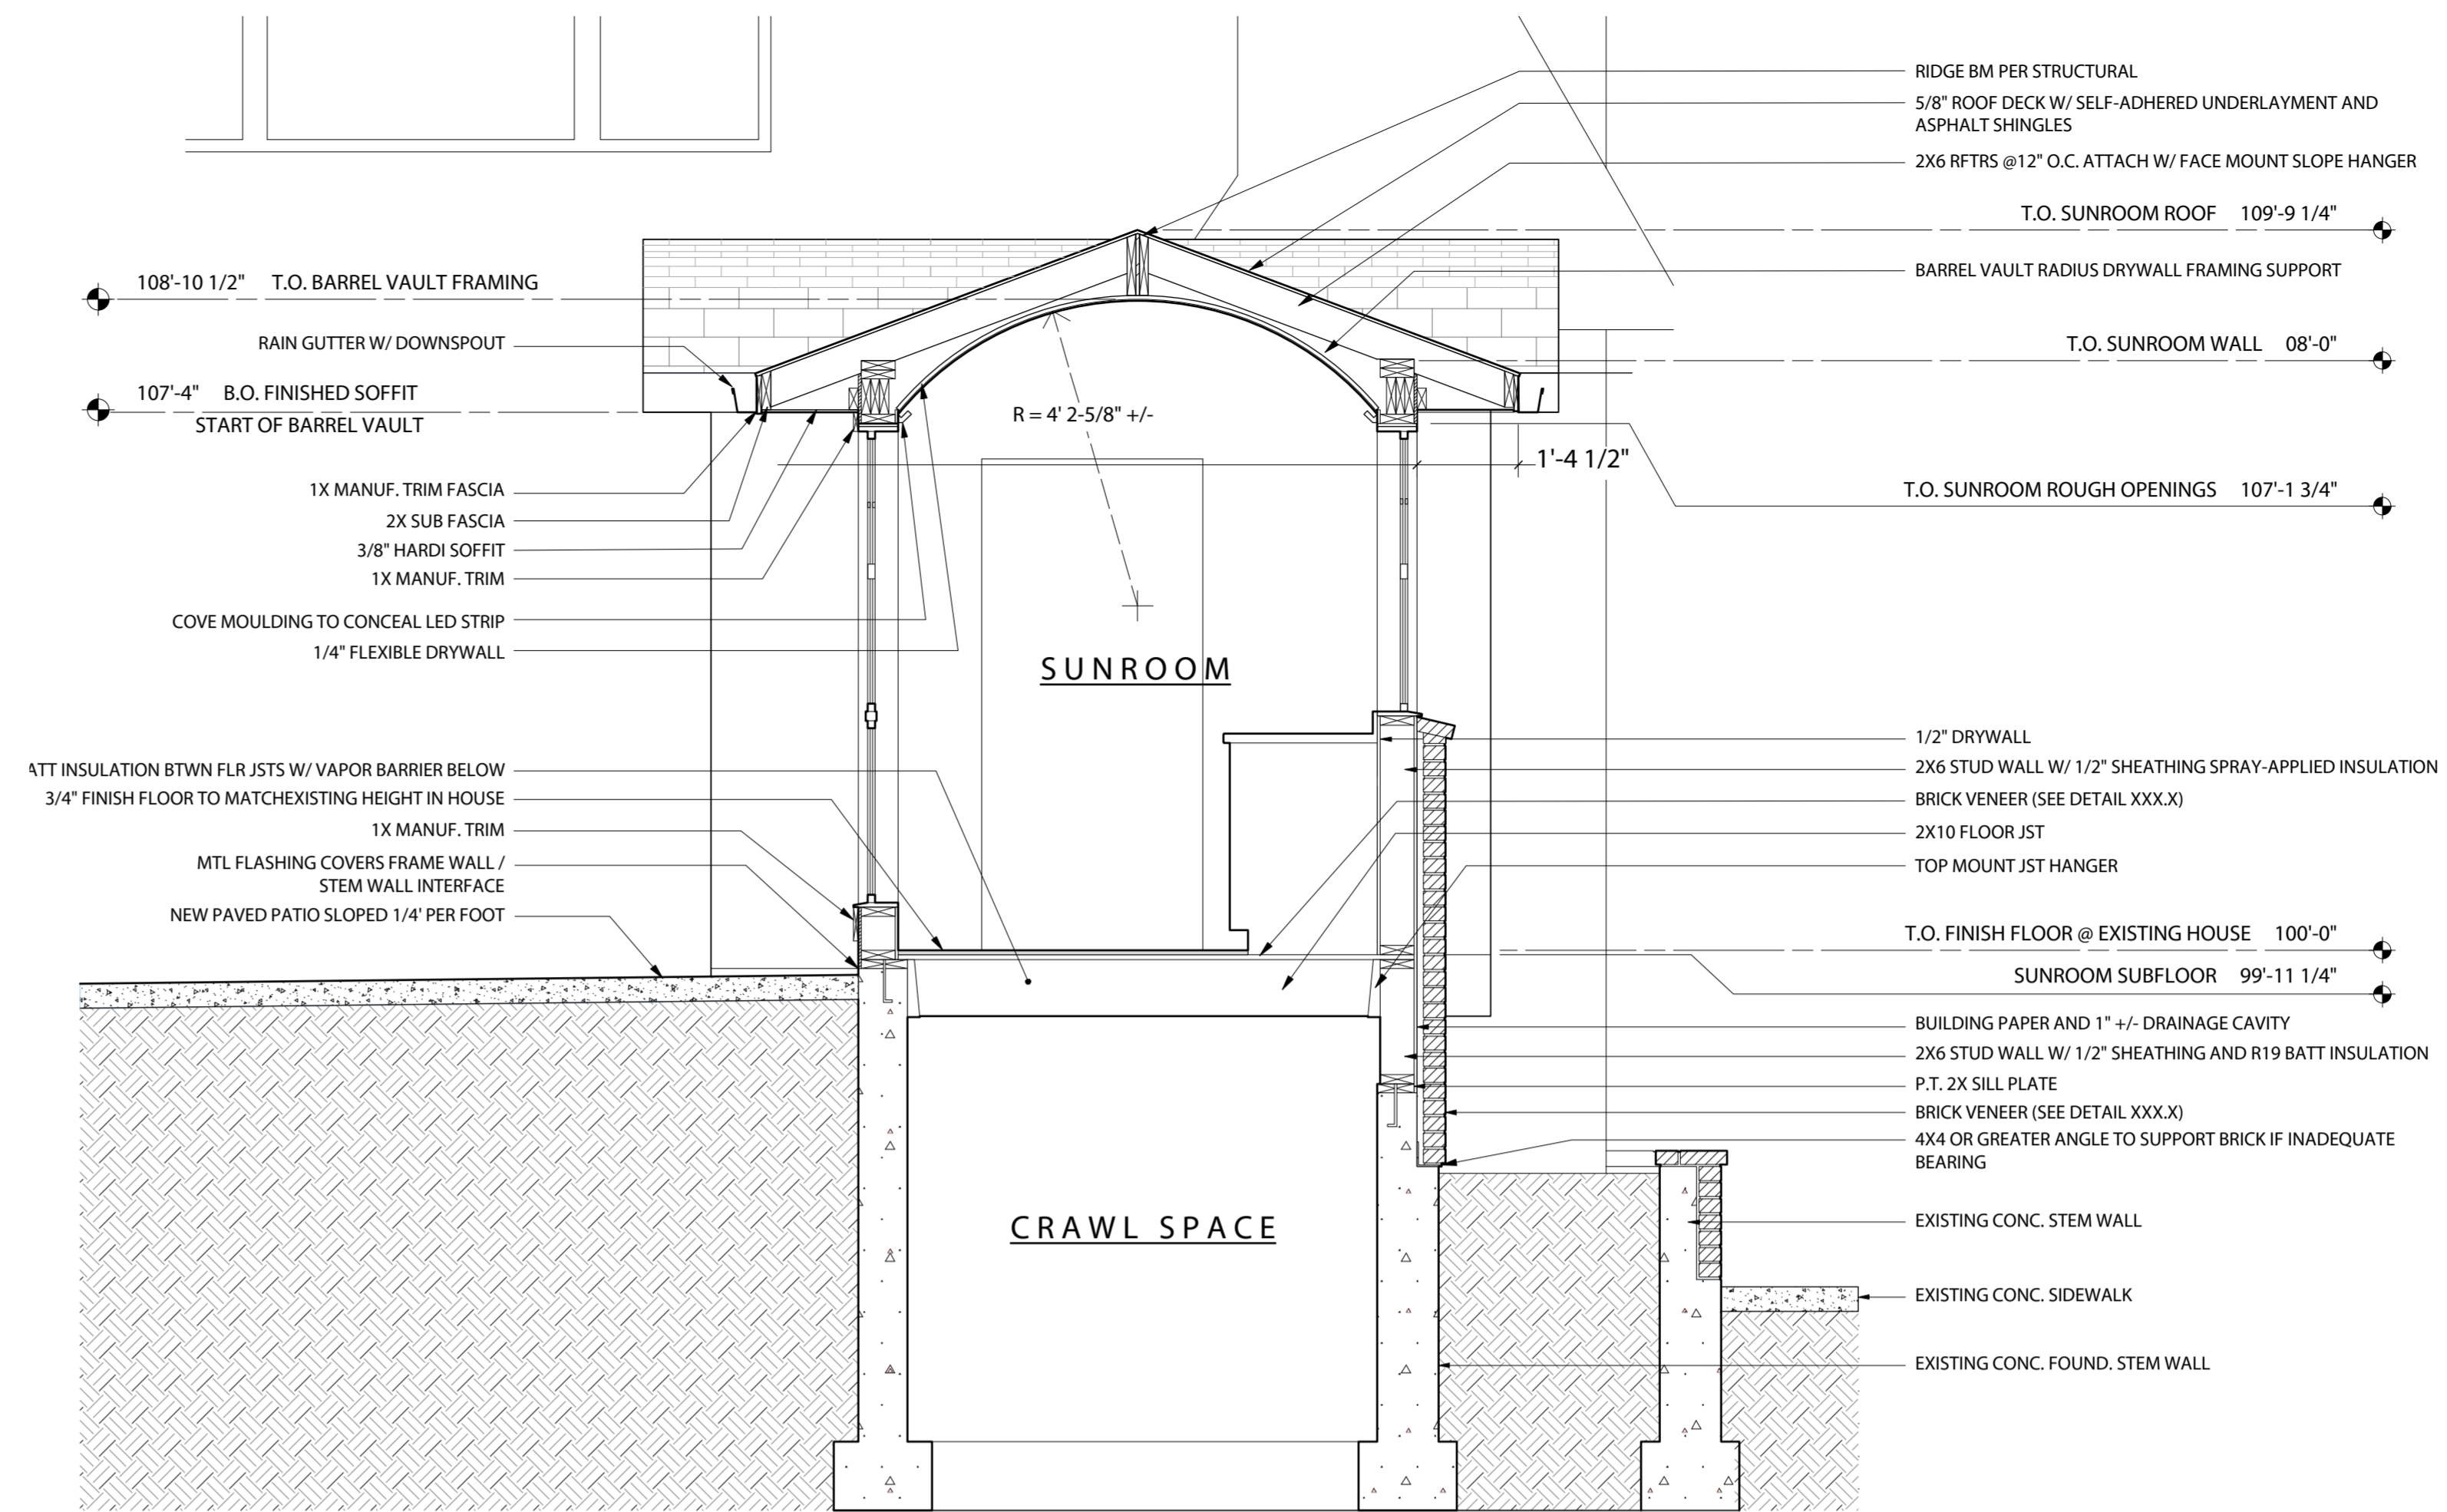

Sun Room Section Looking West

2

Scale: 1/2" = 1'-0"

Project
Issaeff Addition

Project Address
1790 Kearney Street
Denver, Colorado 80220

Architect / Designer
Design Alliance LLC

1631 Emerson St. 309
Denver CO 80218
303-641-6938

Owner

Consultant

Consultant

No.	Issue Description	YYYY-MM-DD
1	90% Construction Drawings	2012-12-03


No.	Revision Description	YYYY-MM-DD
-----	----------------------	------------

Drawn by
Reviewed by
Project No. 1208

Sheet Title
Building Sections

Sheet Number

A202

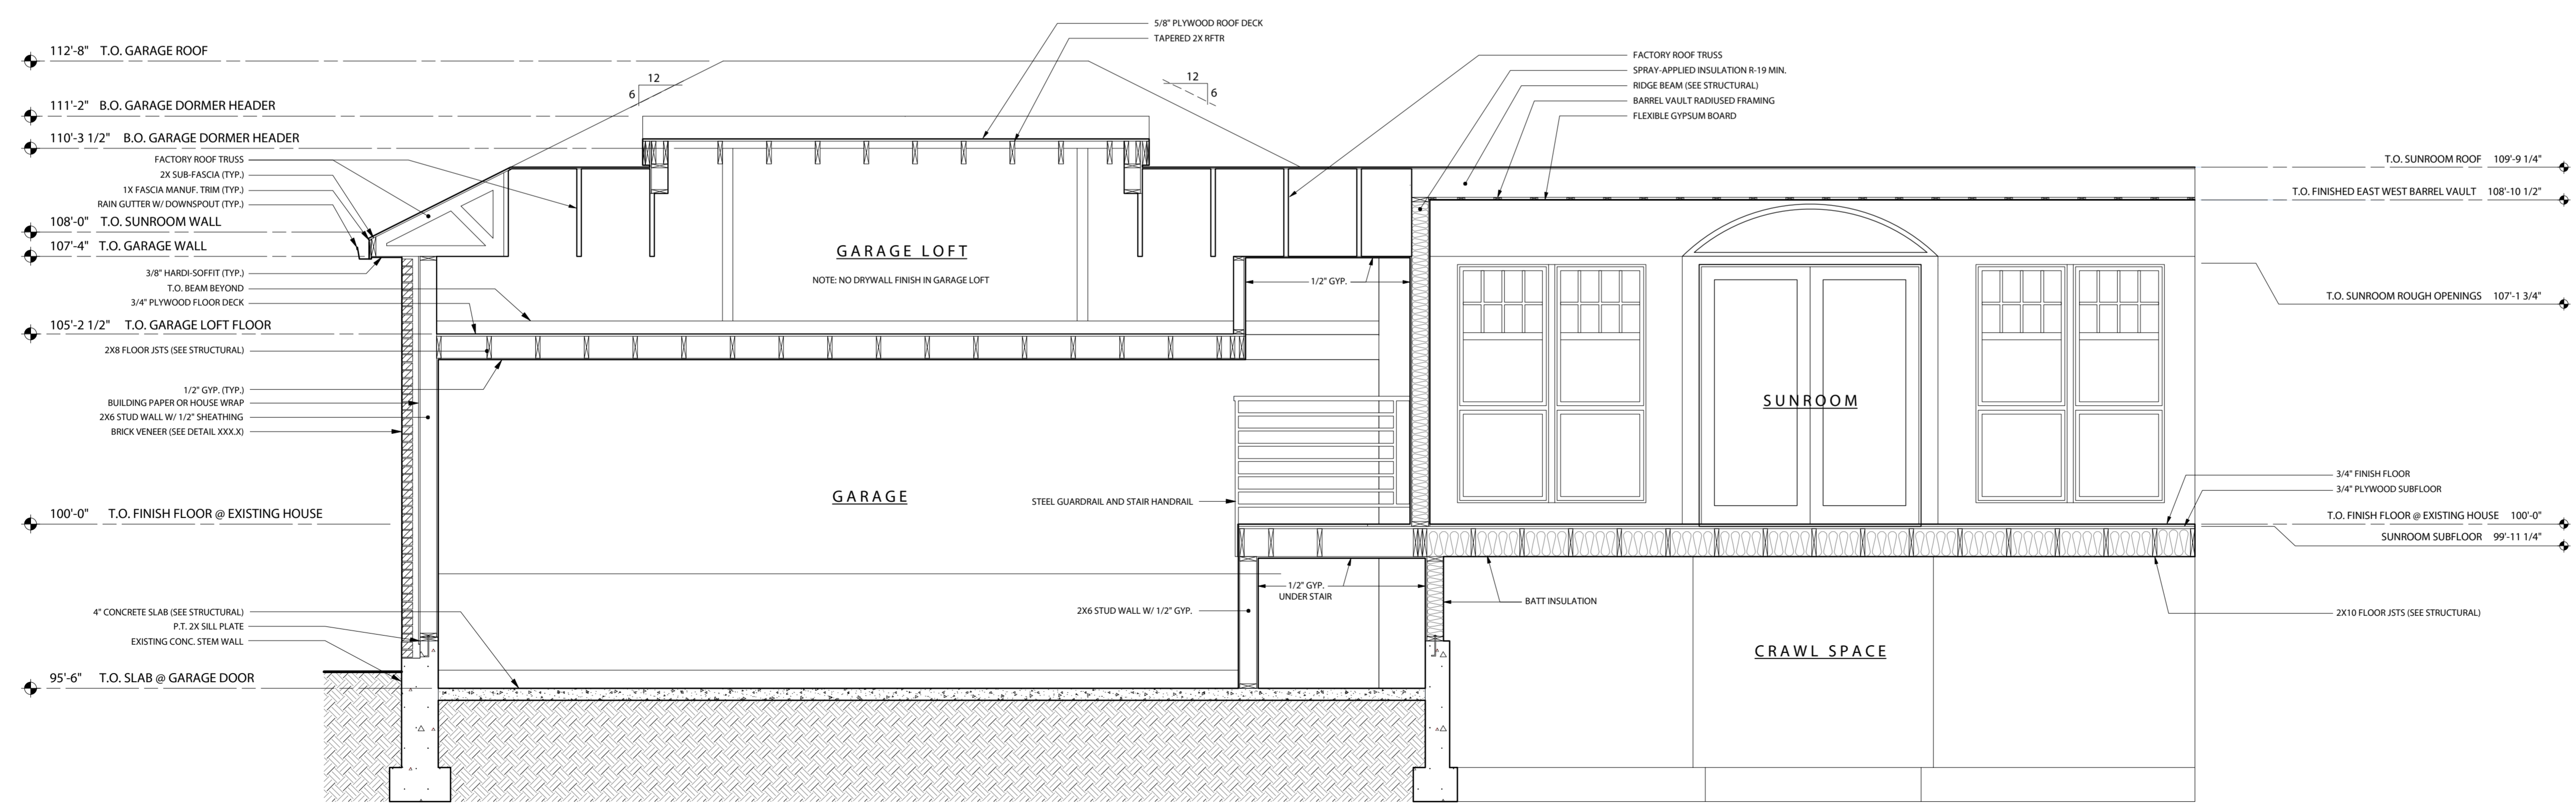

East West Longitudinal Section

1

Scale: 3/8" = 1'-0"